



GENERAL SPECIFICATIONS

SIZE: 19' x 29'	15,000 gals MOL	DEPTH: 3' to 6'
REFERENCE NUMBER: 97-447-0		
TILE: tbd	COPING: 12" x 12" travertine	
DECK: TYPE: by others		
EXISTING PATIO: n/a		
FINISH: TYPE: Midnight Blue Pebble Tec		
PUMP: TYPE: Intelli PRO VS-3050	SIZE: VS	
FILTER: TYPE: System III DE	SIZE: tbd	
HEATER: TYPE: Heat N Cool heat pump	SIZE: Sq-155R	
SKIMMERS: one		
LIGHT: TYPE: 300 watt	REQ'D: 1	
POOL CONTROL: Easy Touch		
CLEANING SYSTEM: none		
SANITIZATION SYSTEM: Nature II and Intelli Chlor IC-40		
Auto fill and high water overflow		
Two aerated foam jets on sunshelf		
One 48" waterfall in raised beam pool wall		
PDR drains in pool		

SPA SPECIFICATIONS

SIZE: 8' x 5'	ELEVATION: 18"
THERAPY JETS: 9	THERAPY PUMP: 3hp
CONTROLS: Easy Touch 8 wireless	LIGHT: 100 watt
SPILLWAY: 18" tiled	
400,000 btu Lp heater	

- shuttle dig right side
- auto level and high water overflow
- tree and shrub removal by others
- removal of existing paver deck by others
- daily clean up of site - no trash left on site ever
- slurry box for granite, tile and pebble install - no washout on site
- 3hp Sta Rite Maxepro jet pump
- Easy Touch wireless remote control
- waterfall and foam jets to operate from pool pump
- two additional valve actuators for water feature operation
- root and stump removal is billed extra
- inline leaf trap on pool main drain line

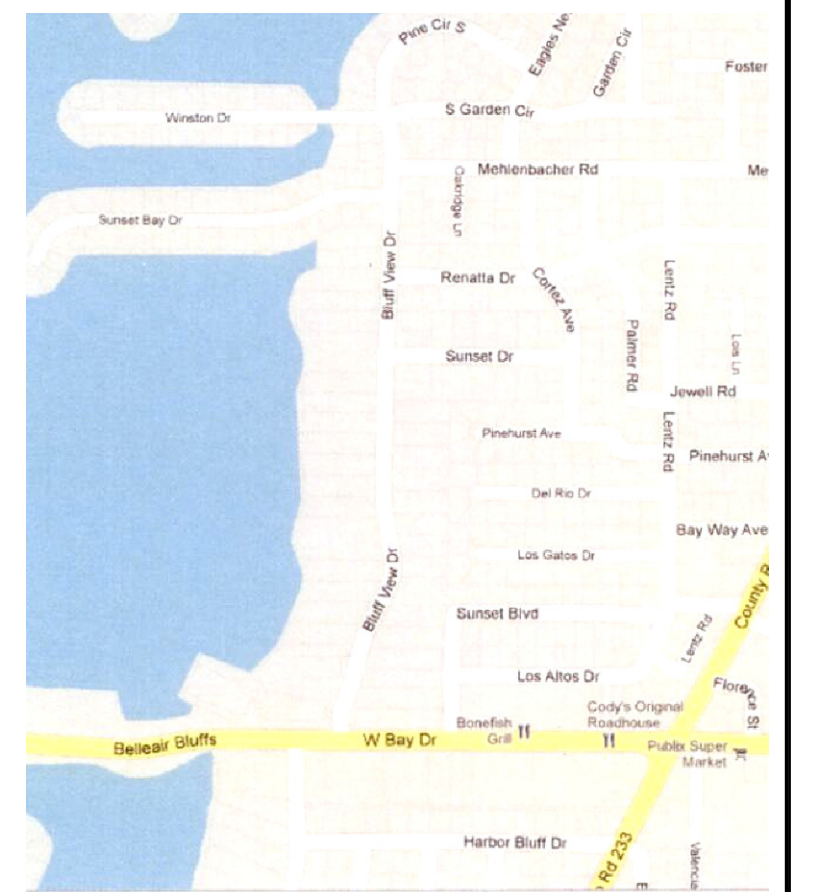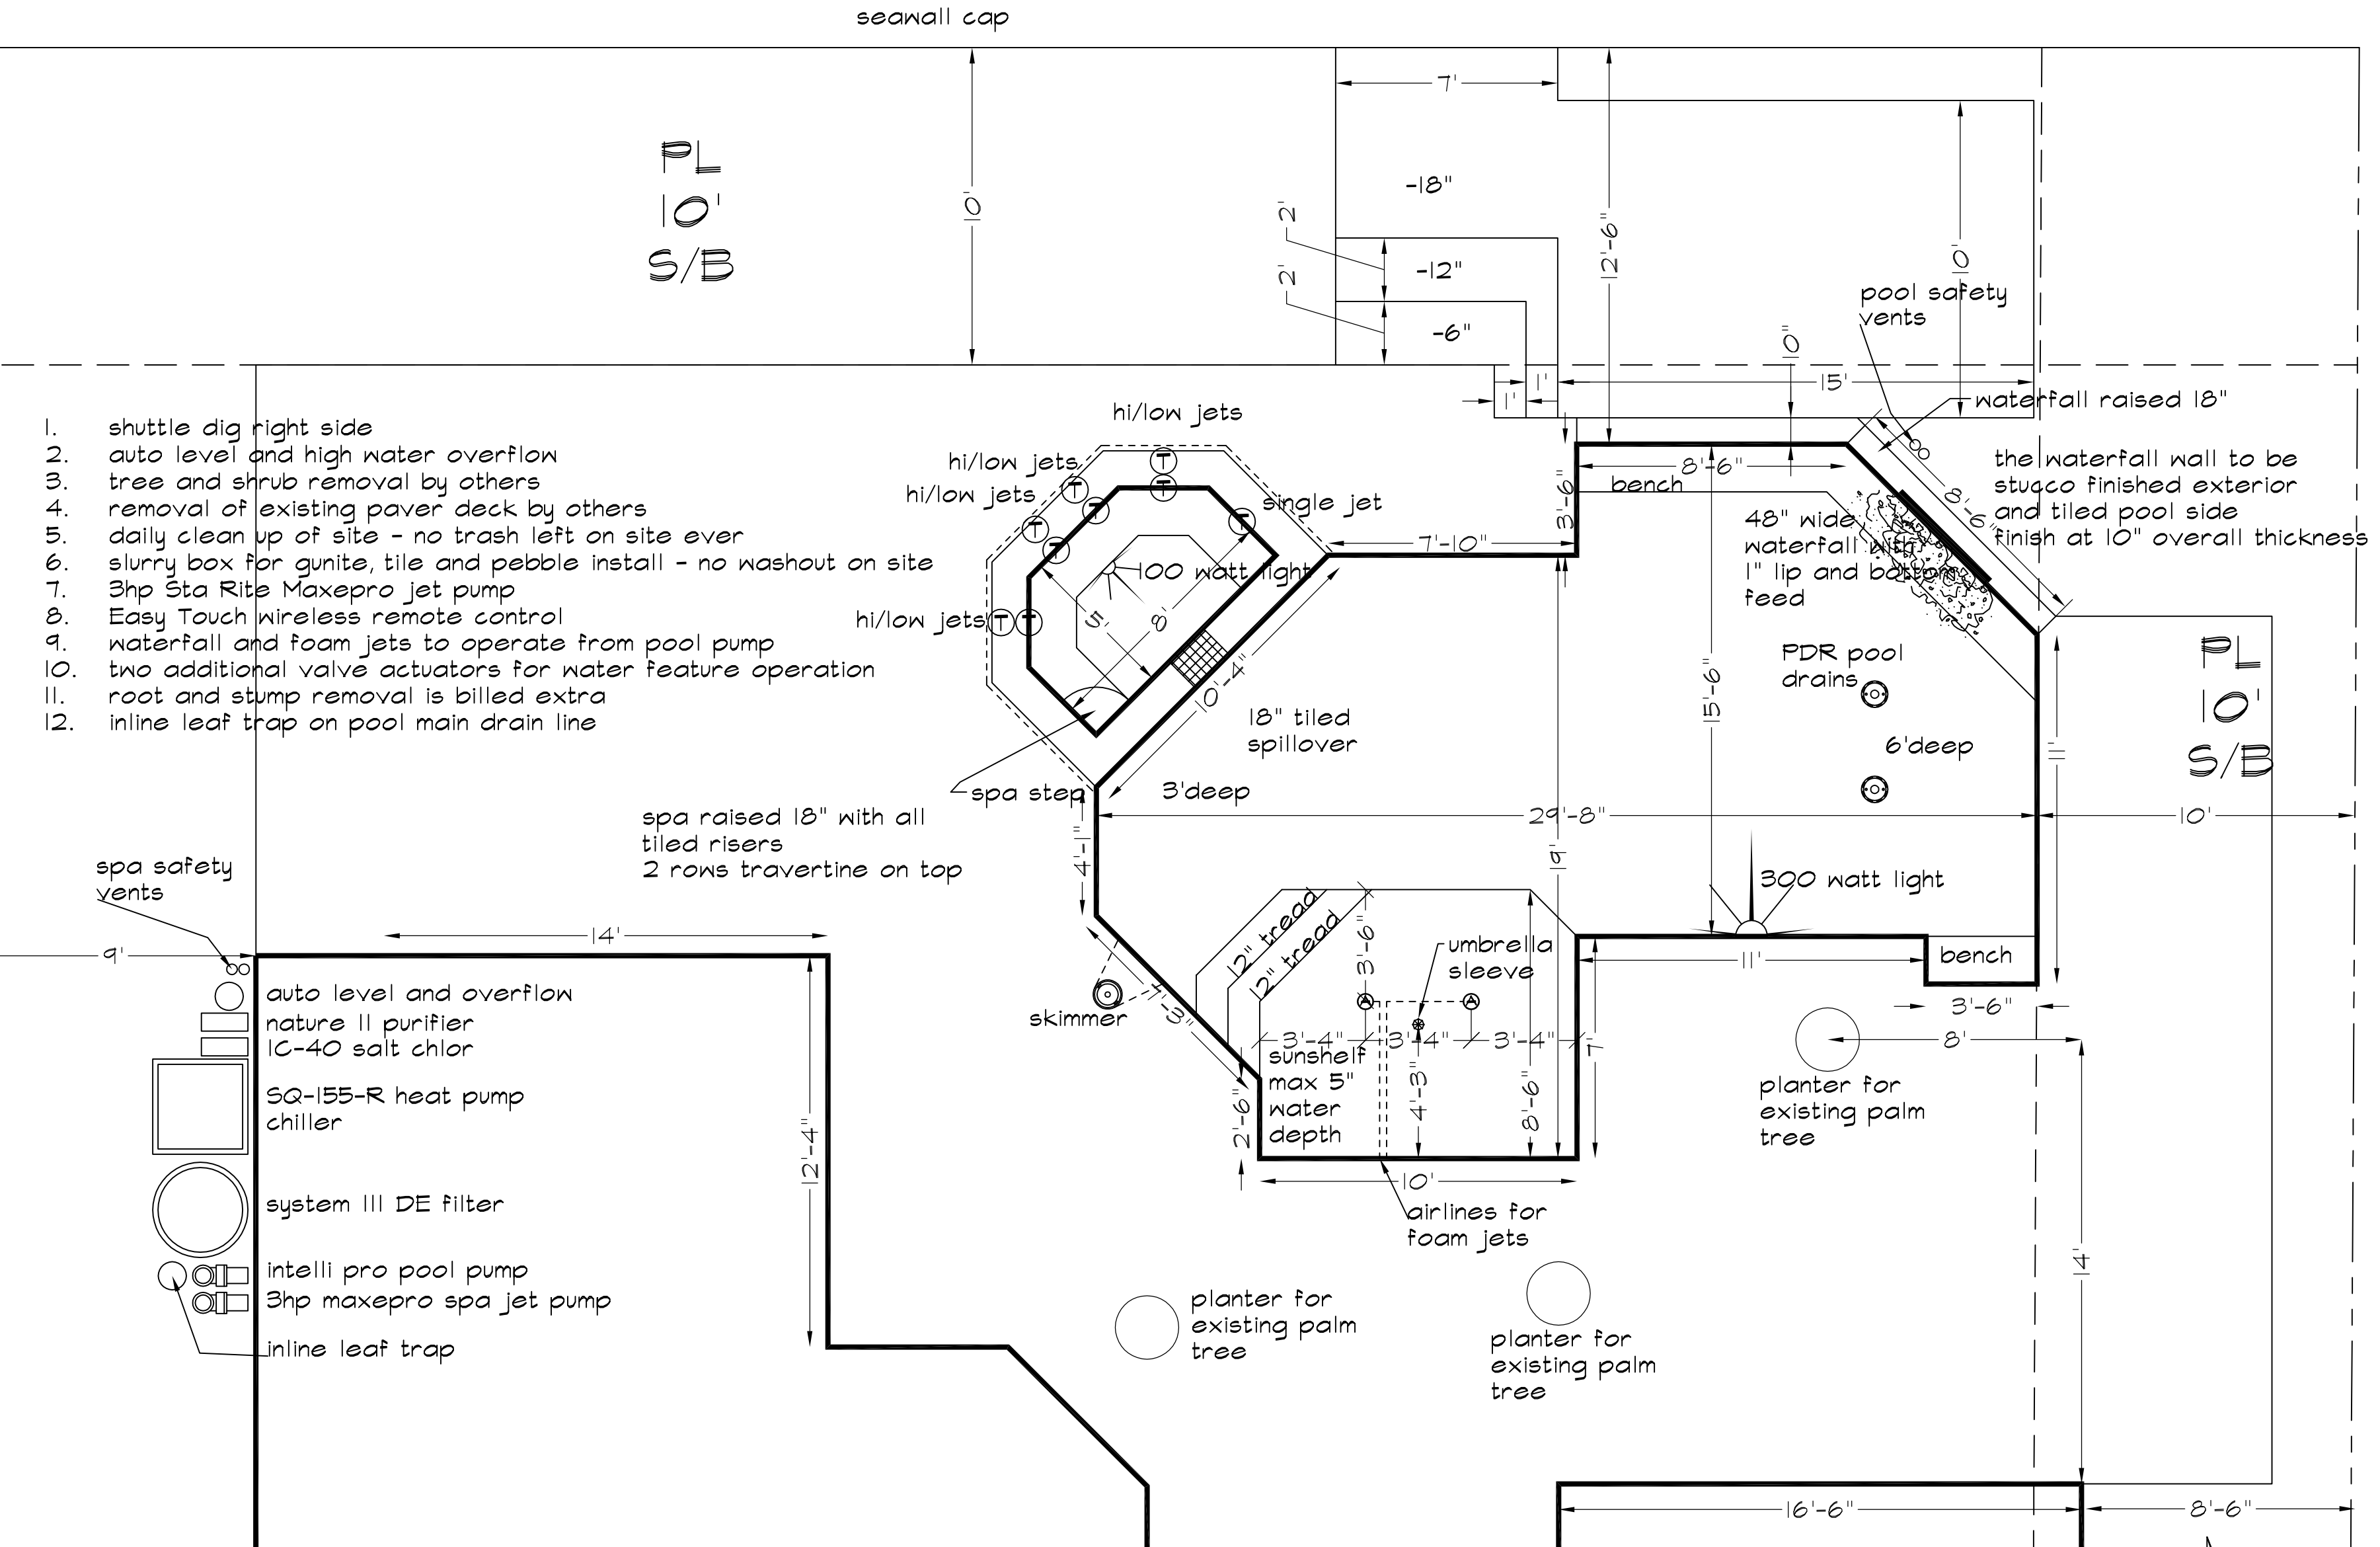

NAME: **SAMPLE**

ADDRESS:

CITY: ZIP:

RES. PHONE: BUS. PHONE:

LOT: BLOCK: SUB.:

CUSTOMER SIGNATURE DATE

CURTIS POOLS
 150 COMMERCE DRIVE NORTH
 LARGO, FL. 33770
 PHONE 727 559-7946 FAX 727 584-5756
CPC1456828

DRN. BY: DATE: REV. NO.: DATE:
 JDK